


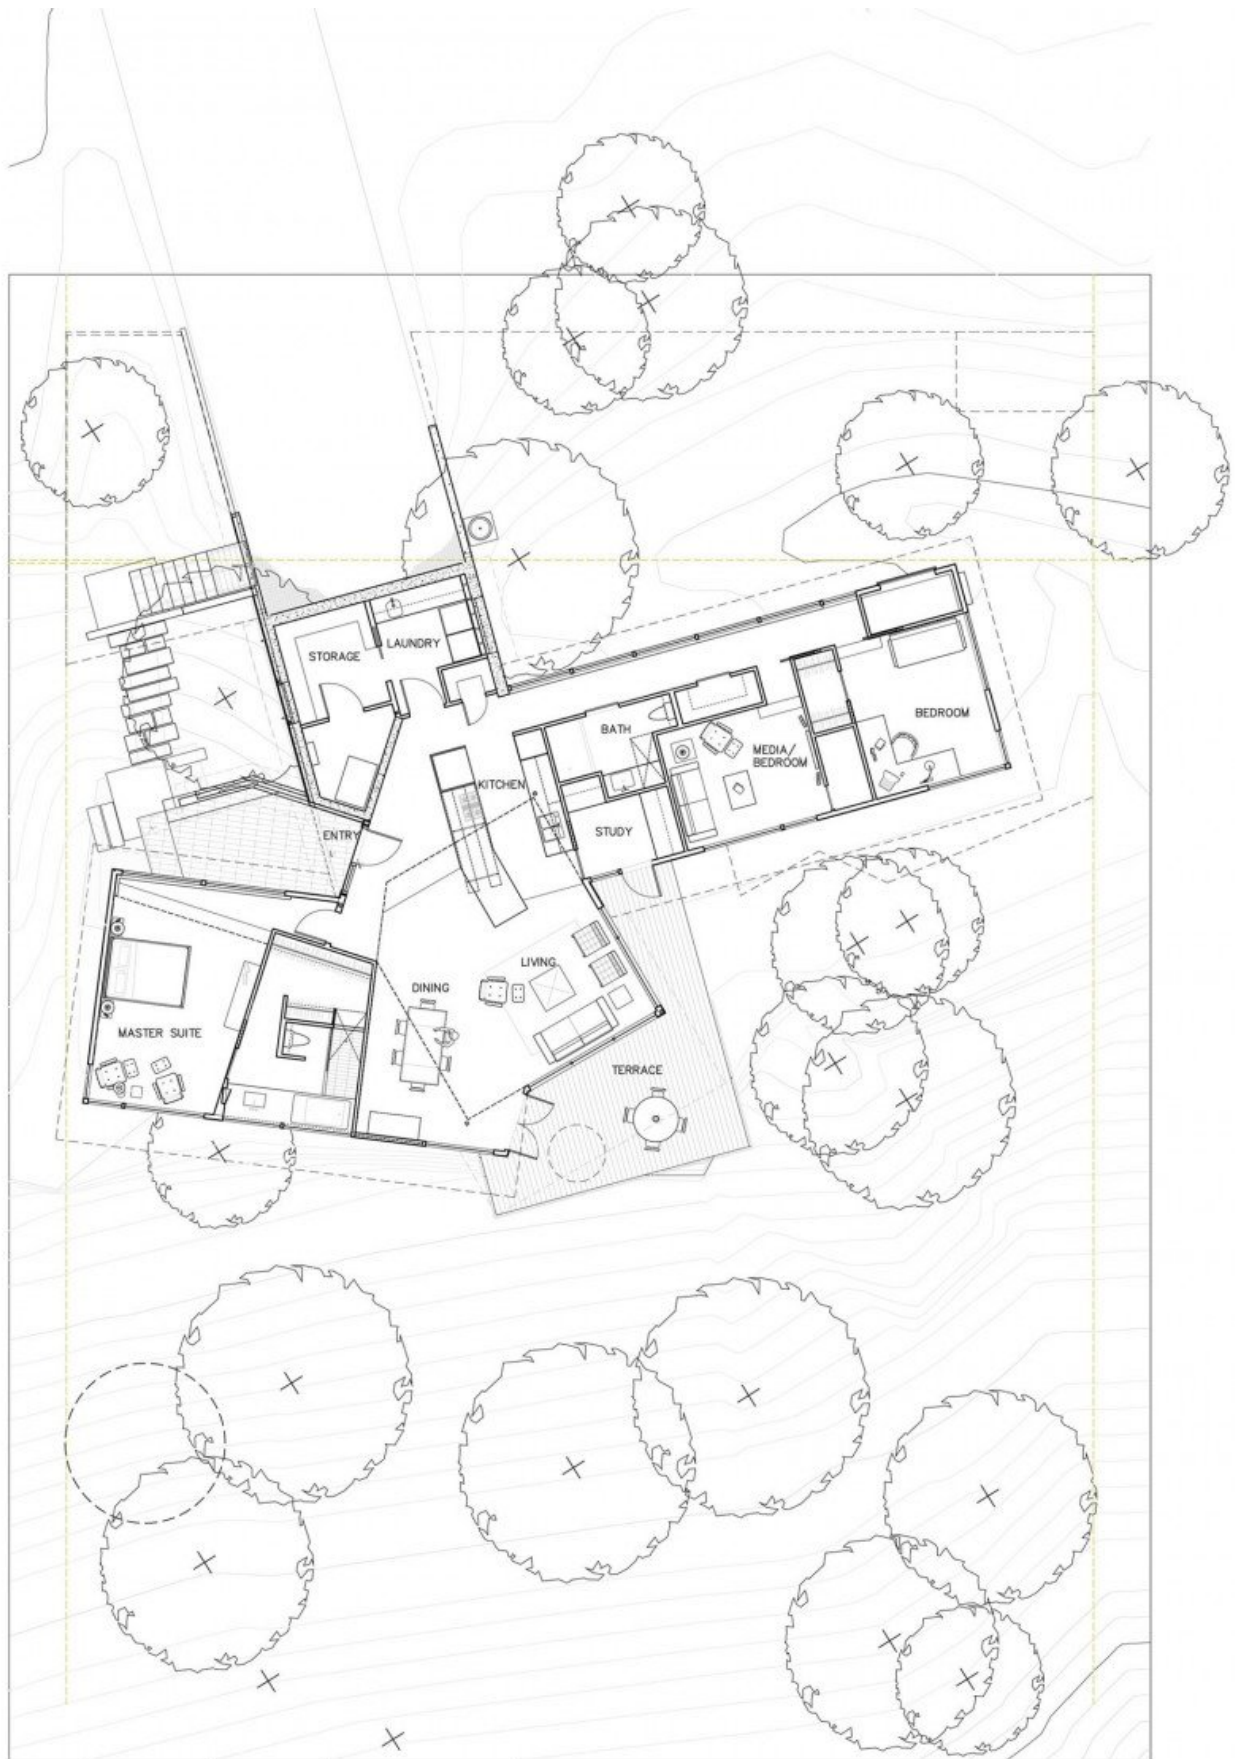

01 SITE PLAN AND FLOOR PLAN

0 2 10 20